


SIGNATURER:

Del-/delelokalitet - befestelsesgrad	Bef. grad - 0% eller uoplyst
[White box]	Bef. grad 1-10%
[Lightest green box]	Bef. grad 15%
[Light green box]	Bef. grad 20%
[Medium-light green box]	Bef. grad 30%
[Medium green box]	Bef. grad 40%
[Medium-dark green box]	Bef. grad 50%
[Dark green box]	Bef. grad 60%
[Brown box]	Bef. grad 70%
[Dark brown box]	Bef. grad 80%
[Black box]	Bef. grad 90%
[Dark grey box]	Bef. grad 100%

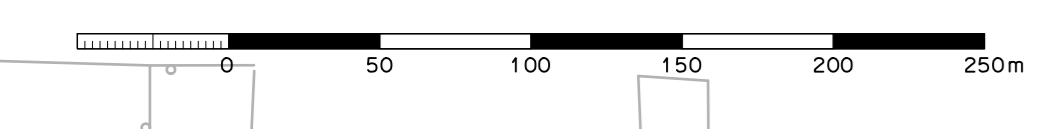

		Teknisk Forvaltning Tlf. 55 78 42 00	
Sagsnr.: 2005-04-04	Ansvarlig: ASL	Dato: 2005-04-04	Anlæg: JRC
Evt. Omskrivning: Omskrivning Omland V, Menstrup - Spjellerup Befestelsesgrad og Pn	Tegner: MRL/TVI	Kontrol: JRC	Godkendt: KR
Målestok: 1:2500	Projekt: s1385c422.000	Grundkort: 1:2500	Tegnr. nr.: 422
NIELSEN & RISAGER AS Rindøvej 23 DK-4000 Næstved		Telefon 55 72 58 01 Telefax 55 72 29 91	